




ORDITURA TRAVATA 1-2-3-5-7-9-20

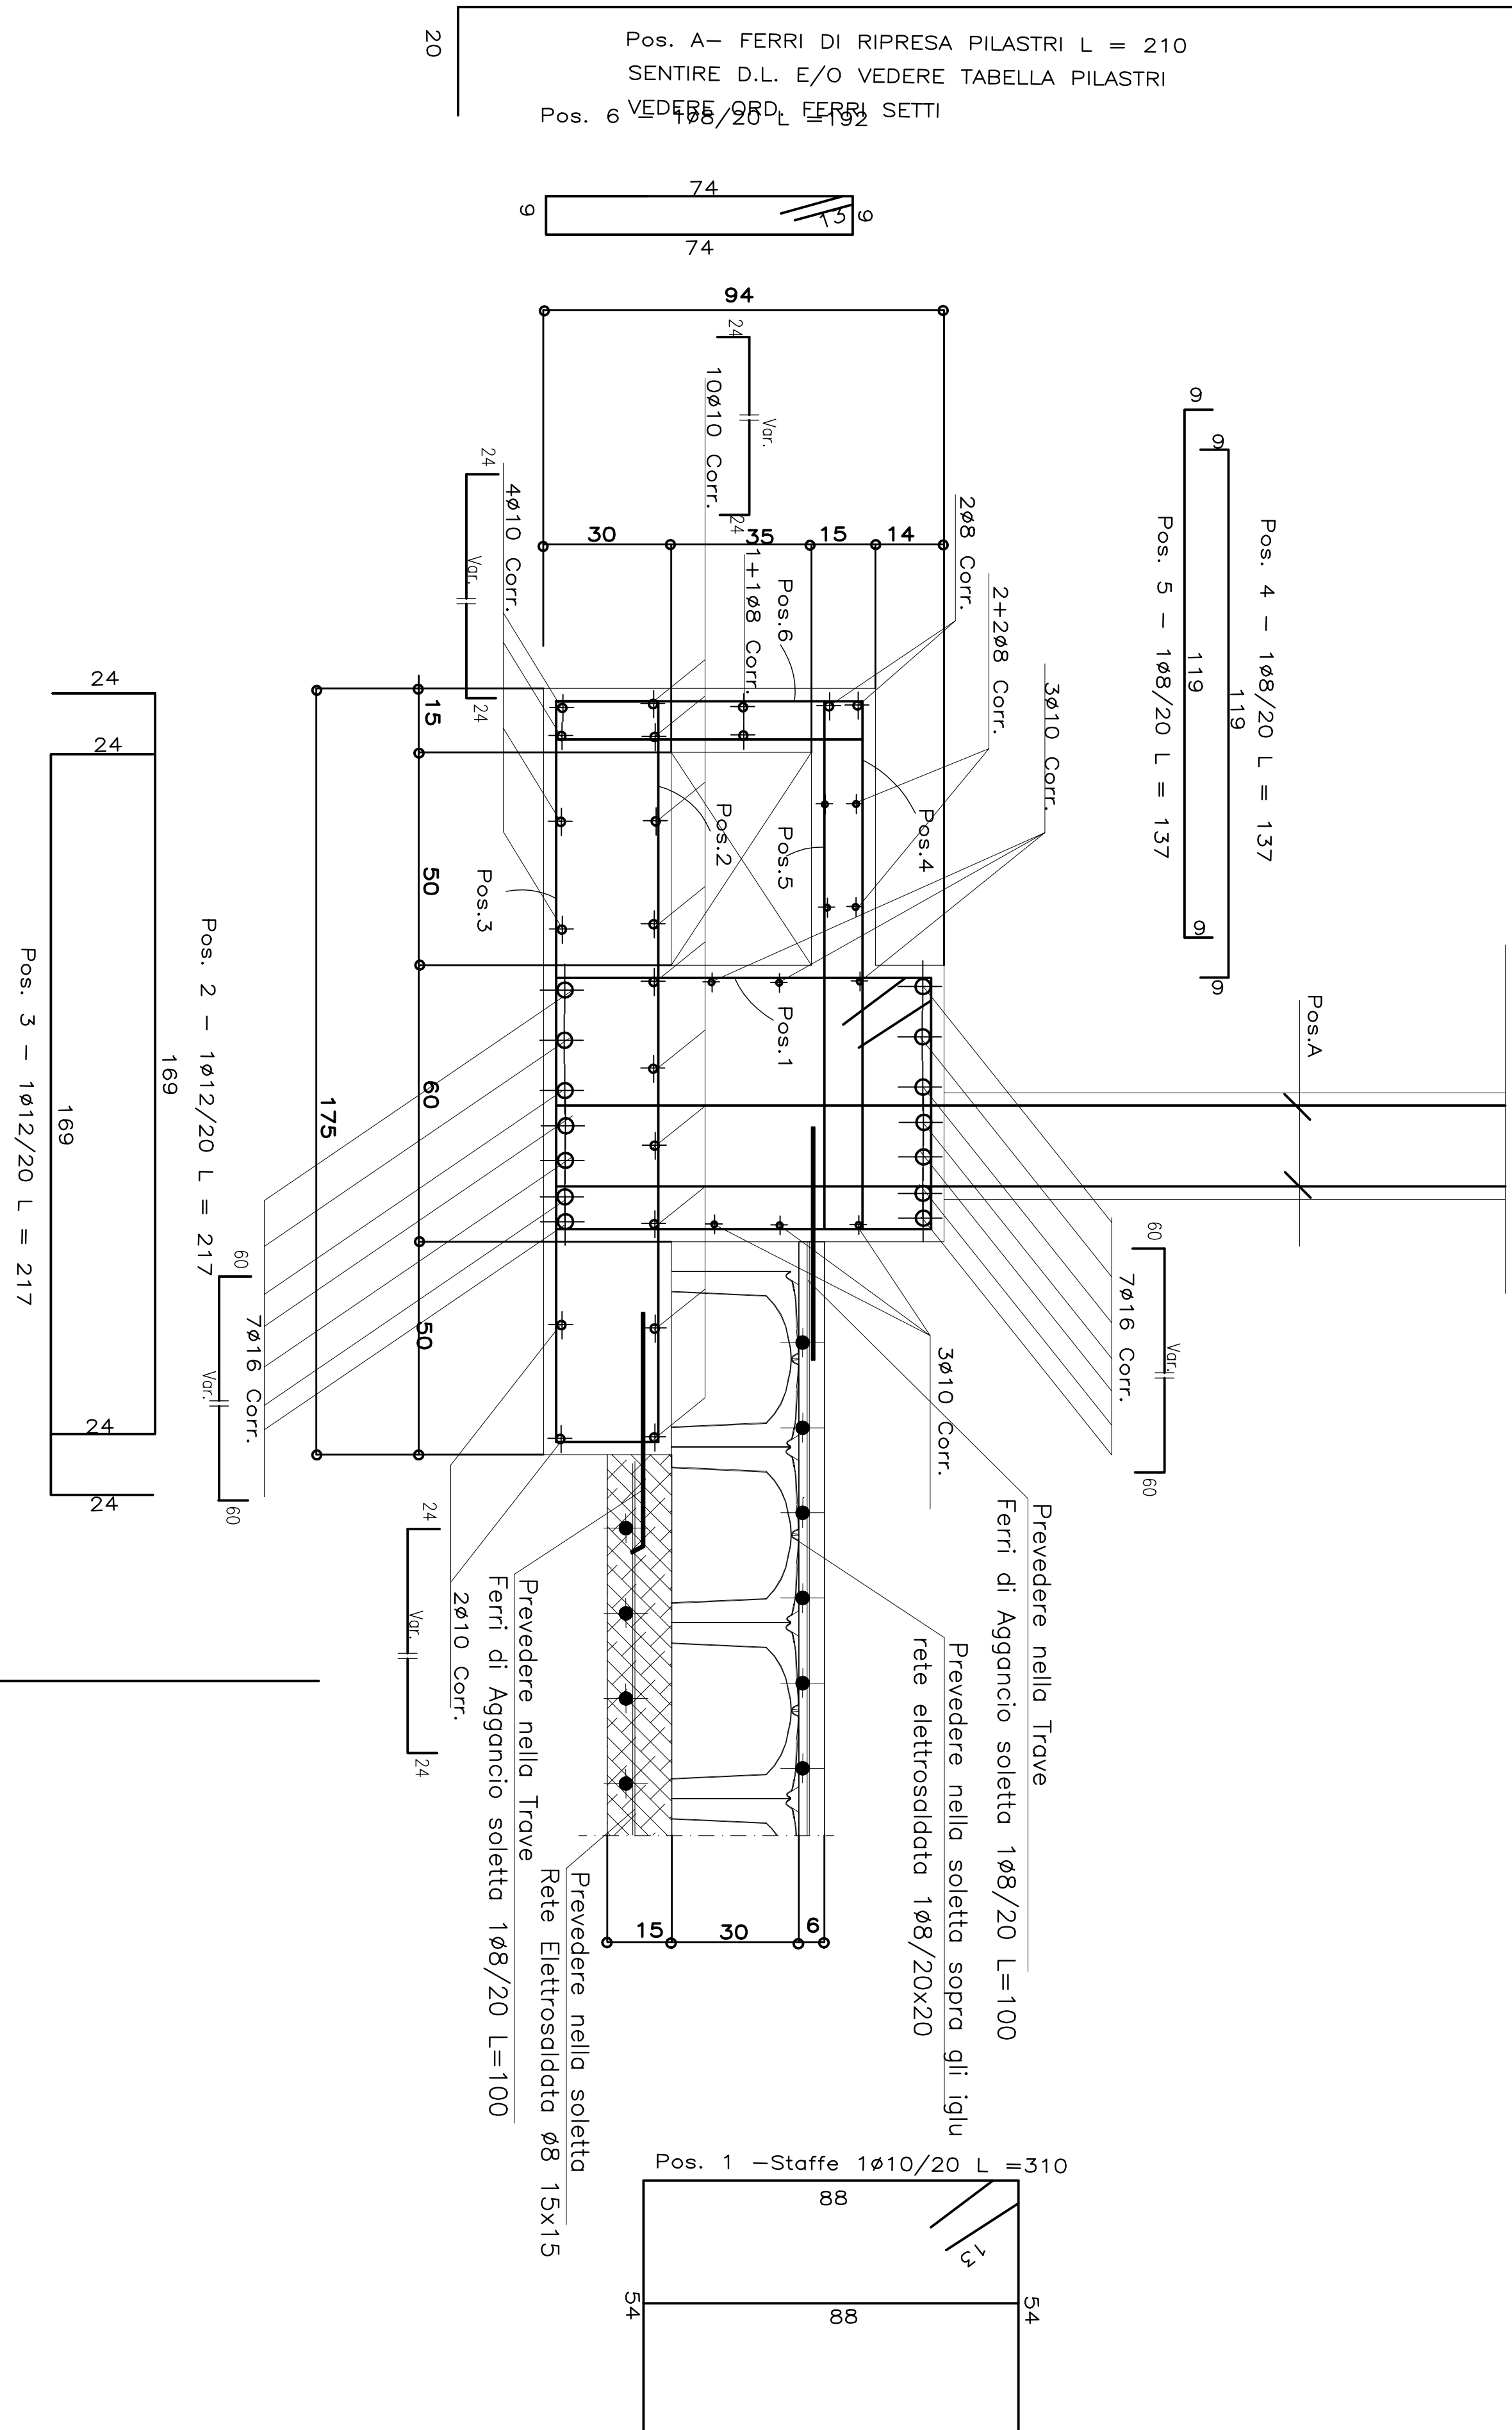

ORDITURA TRAVATA 10-11-12-17-18-19

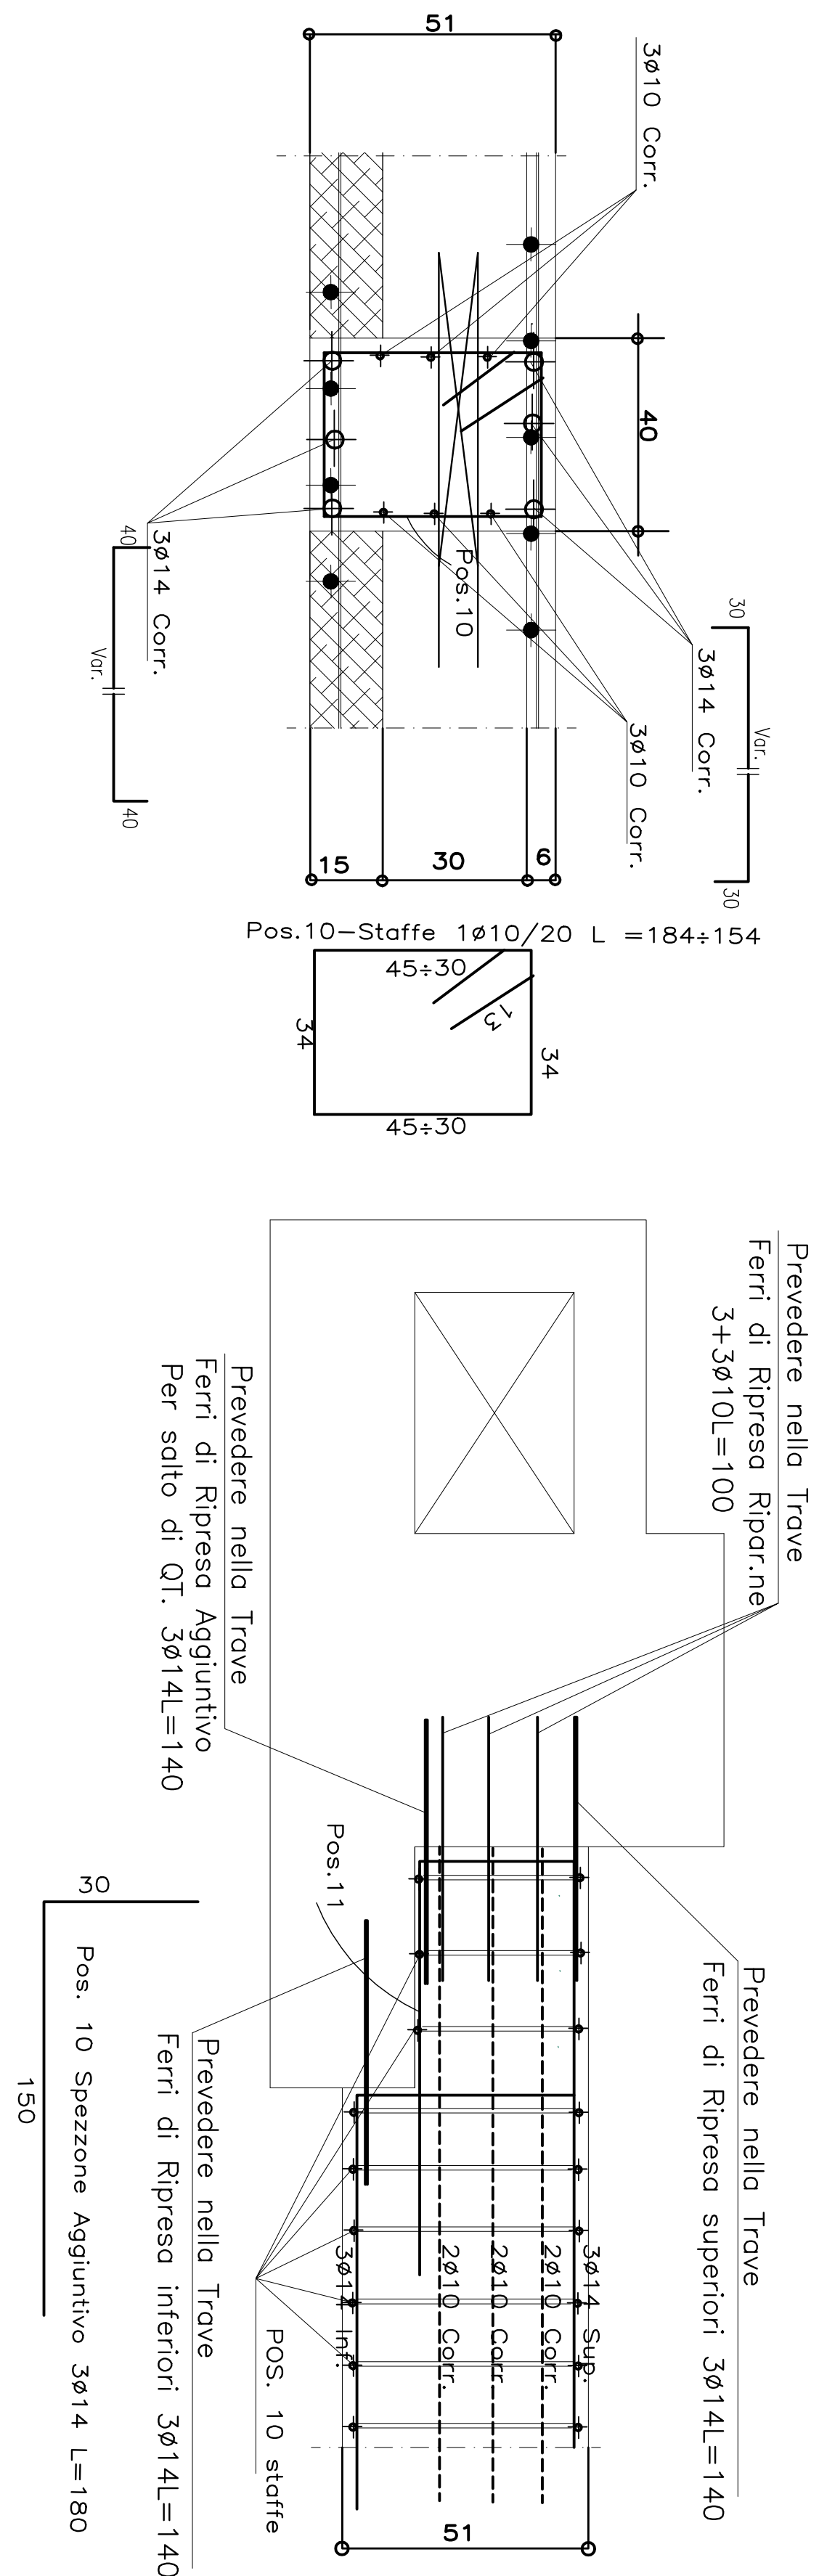

ORDITURA TRAVATA 6

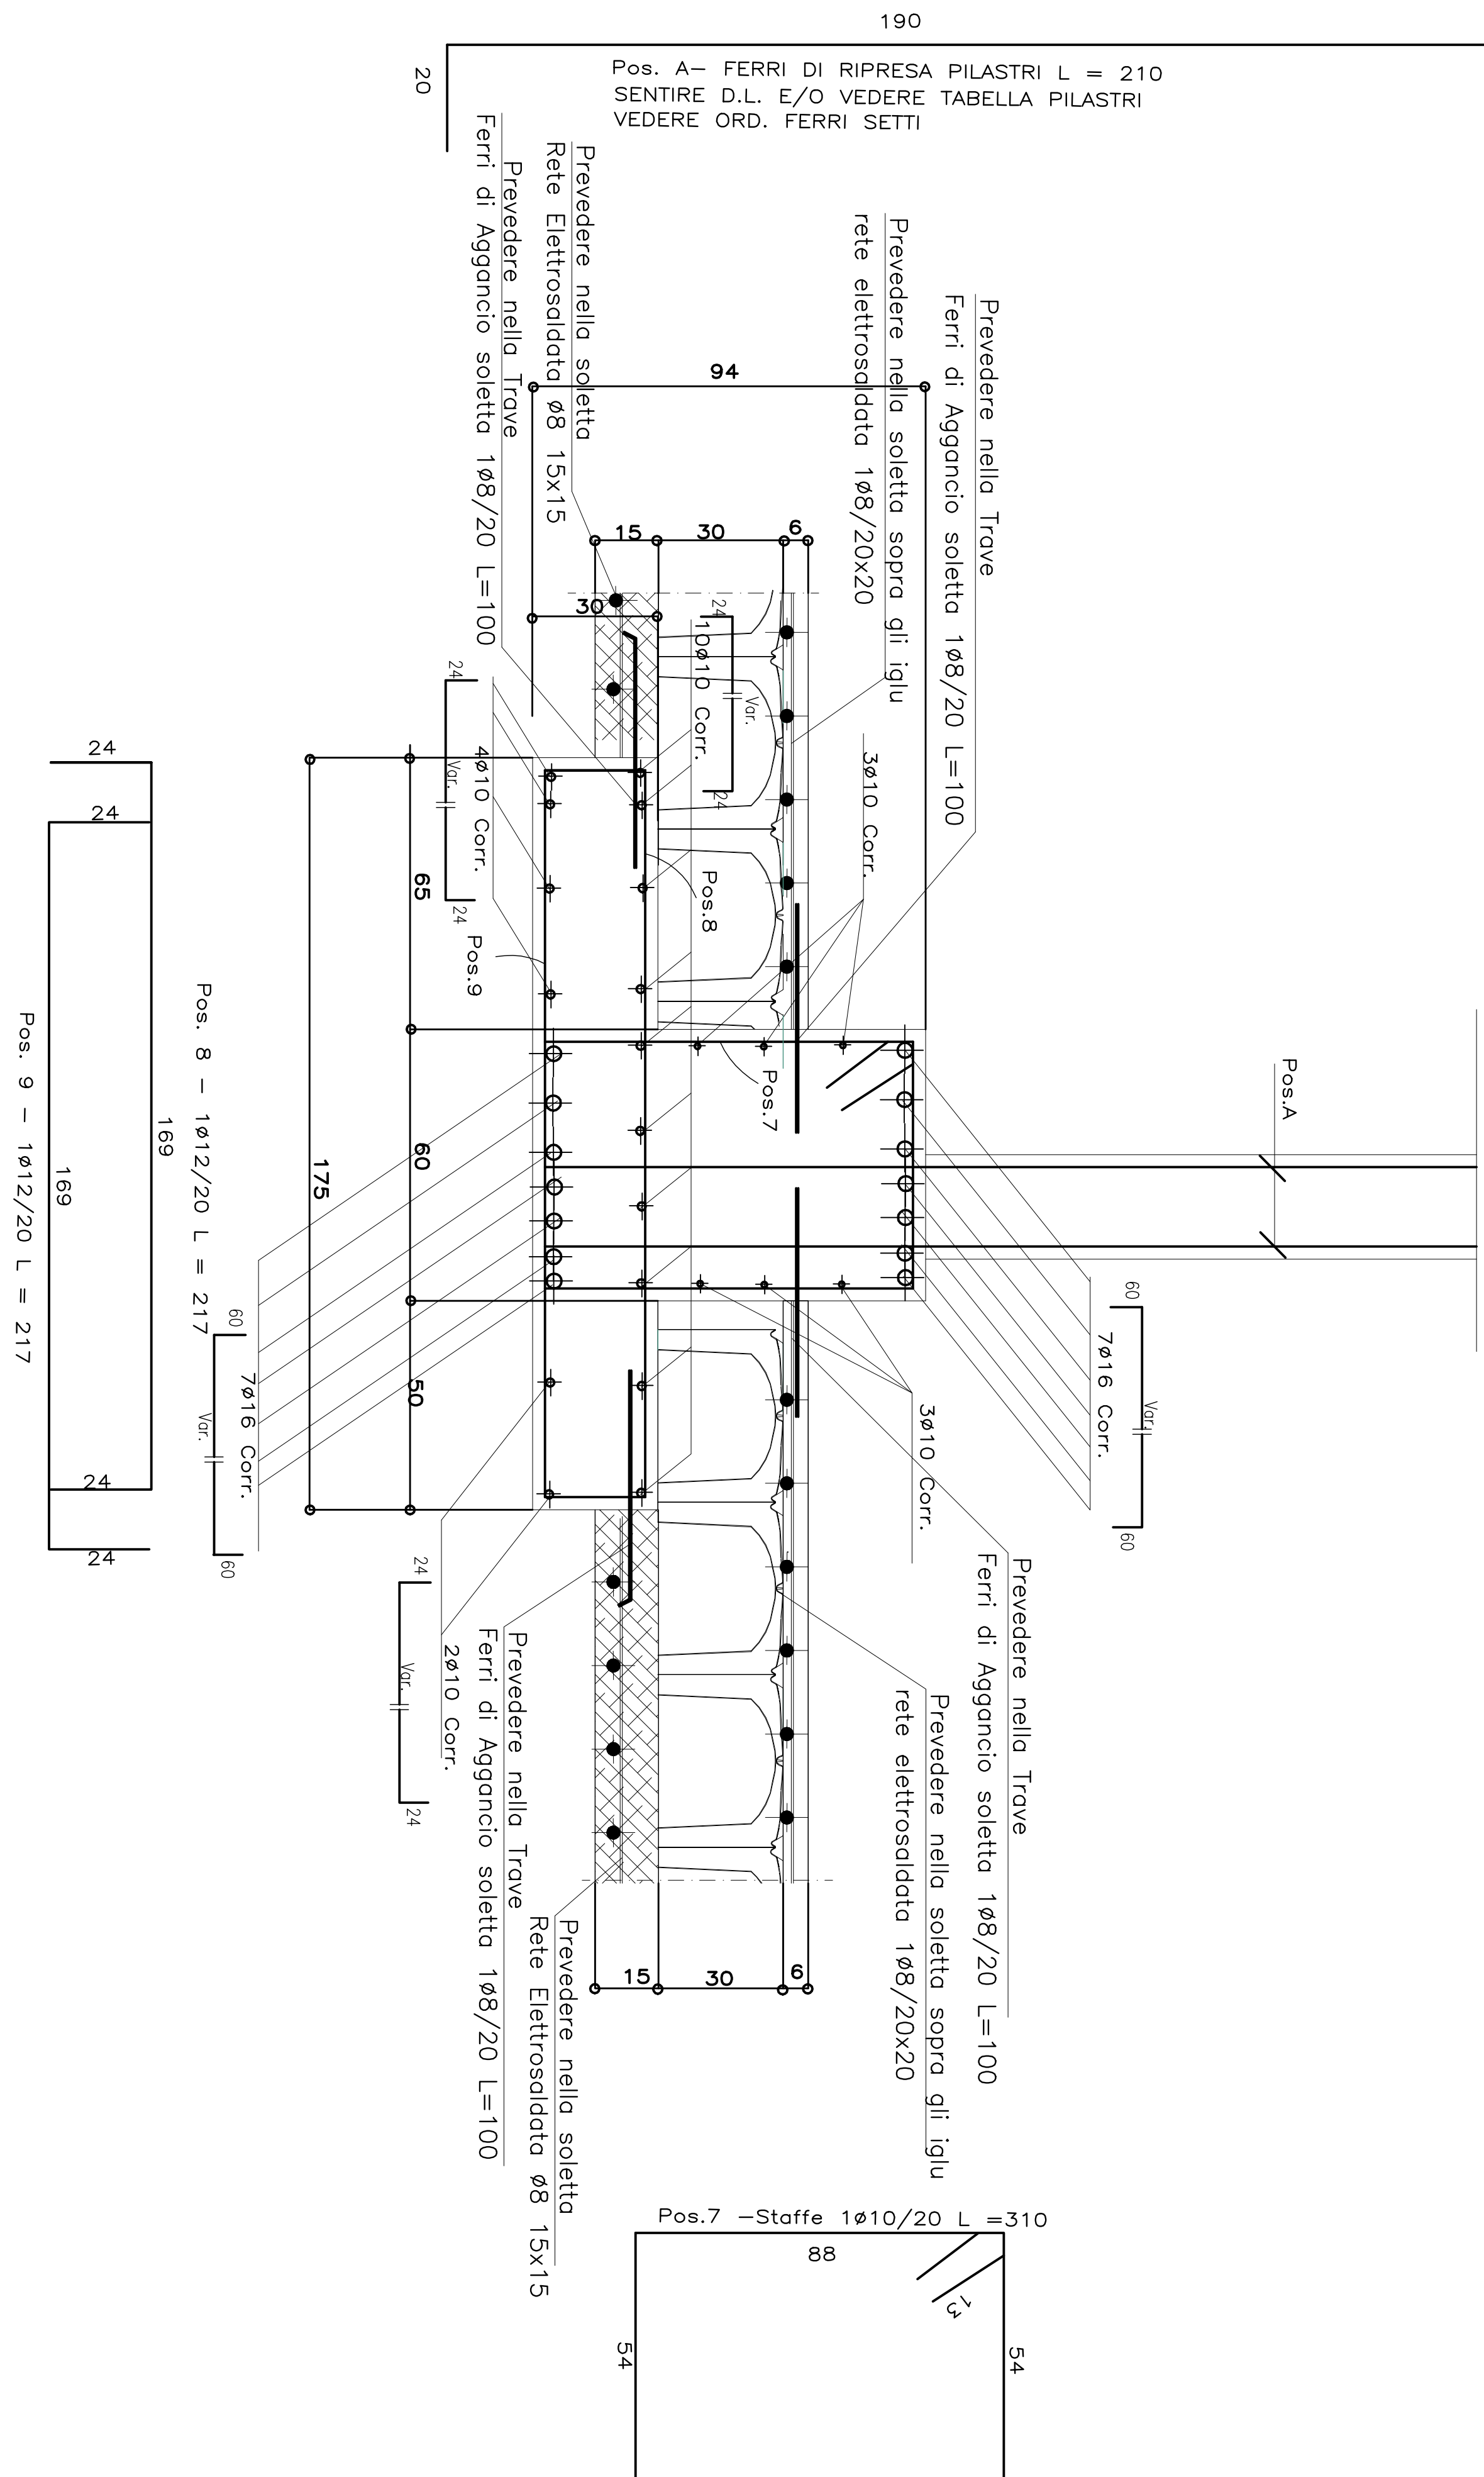[illegible]